

WARWICKSHIRE COUNTY COUNCIL

ROAD TRAFFIC REGULATION ACT 1984, SECTION 14

**TEMPORARY CLOSURE OF B4428 COVENTRY ROAD & WITHYBROOK ROAD,
PAILTON**

Warwickshire County Council proposes to make a Temporary Traffic Order closing B4428 Coventry Road & Withybrook Road, Pailton from the junction with the Fosse Way to the junction of Rugby Road, to vehicular traffic.

The closure is required to facilitate carriageway resurfacing works.

The Order will commence on 3 December 2018 and will last for a period of 18 months, or until the works are completed, whichever is the earlier. However, it is anticipated that the works will be completed by 5 December 2018.

PLEASE NOTE: The works will be carried out between 09.00hrs and 15.00hrs.

Pedestrian access to and egress from properties and land situated adjacent to the length of road to be closed will be maintained at all times. Vehicular access will be maintained where possible.

An alternative route will be signed and is available via: B4027 Lutterworth Road, A5 Watling Street , B4455 Fosse Way and vice versa.

The Council regrets any inconvenience that may be caused. The team dealing with this Temporary Traffic Order at Warwickshire County Council is County Highways North (Tel: 01926 412515).

Any enquiries relating to the works being undertaken may be directed to the contractor dealing with this matter, Paul Kelly for Balfour Beatty (Tel: 01675 467 523).

S Duxbury, Assistant Director of Governance and Policy, Shire Hall, Warwick,

**Please see both simple and detailed maps
at the end of this PDF**

WARWICKSHIRE COUNTY COUNCIL

ROAD TRAFFIC REGULATION ACT 1984, SECTION 14(1)

**THE WARWICKSHIRE COUNTY COUNCIL (B4428 COVENTRY ROAD &
WITHYBROOK ROAD, PAILTON)
(TEMPORARY PROHIBITION OF TRAFFIC) ORDER 2018**


WHEREAS the Warwickshire County Council ("the Council") as traffic authority for B4428 Coventry Road & Withybrook Road, Pailton is satisfied that traffic on the said road should be restricted by virtue of works proposed to be executed thereon

NOW THEREFORE the Council in exercise of its powers under Section 14(1) of the Road Traffic Regulation Act 1984 and all enabling powers, hereby makes the following Order:-


1. This order shall come into operation on 3 December 2018 and may be cited as "The Warwickshire County Council (B4428 Coventry Road & Withybrook Road, Pailton) (Temporary Prohibition of Traffic) Order 2018".
2. No person shall cause or permit any vehicle other than an exempted vehicle to use B4428 Coventry Road & Withybrook Road, Pailton for a period of 18 months commencing on 3 December 2018, or until the said works are completed, whichever is the earlier.
3. In this Order exempted vehicle means any vehicle being used for or in connection with the said works.
4. The provisions of Article 2 above shall apply only at such times and to such extent as shall be indicated by traffic signs, as authorised by Section 64 of the said Act of 1984.

**Please see both simple and detailed maps
at the end of this PDF**

Simple Route

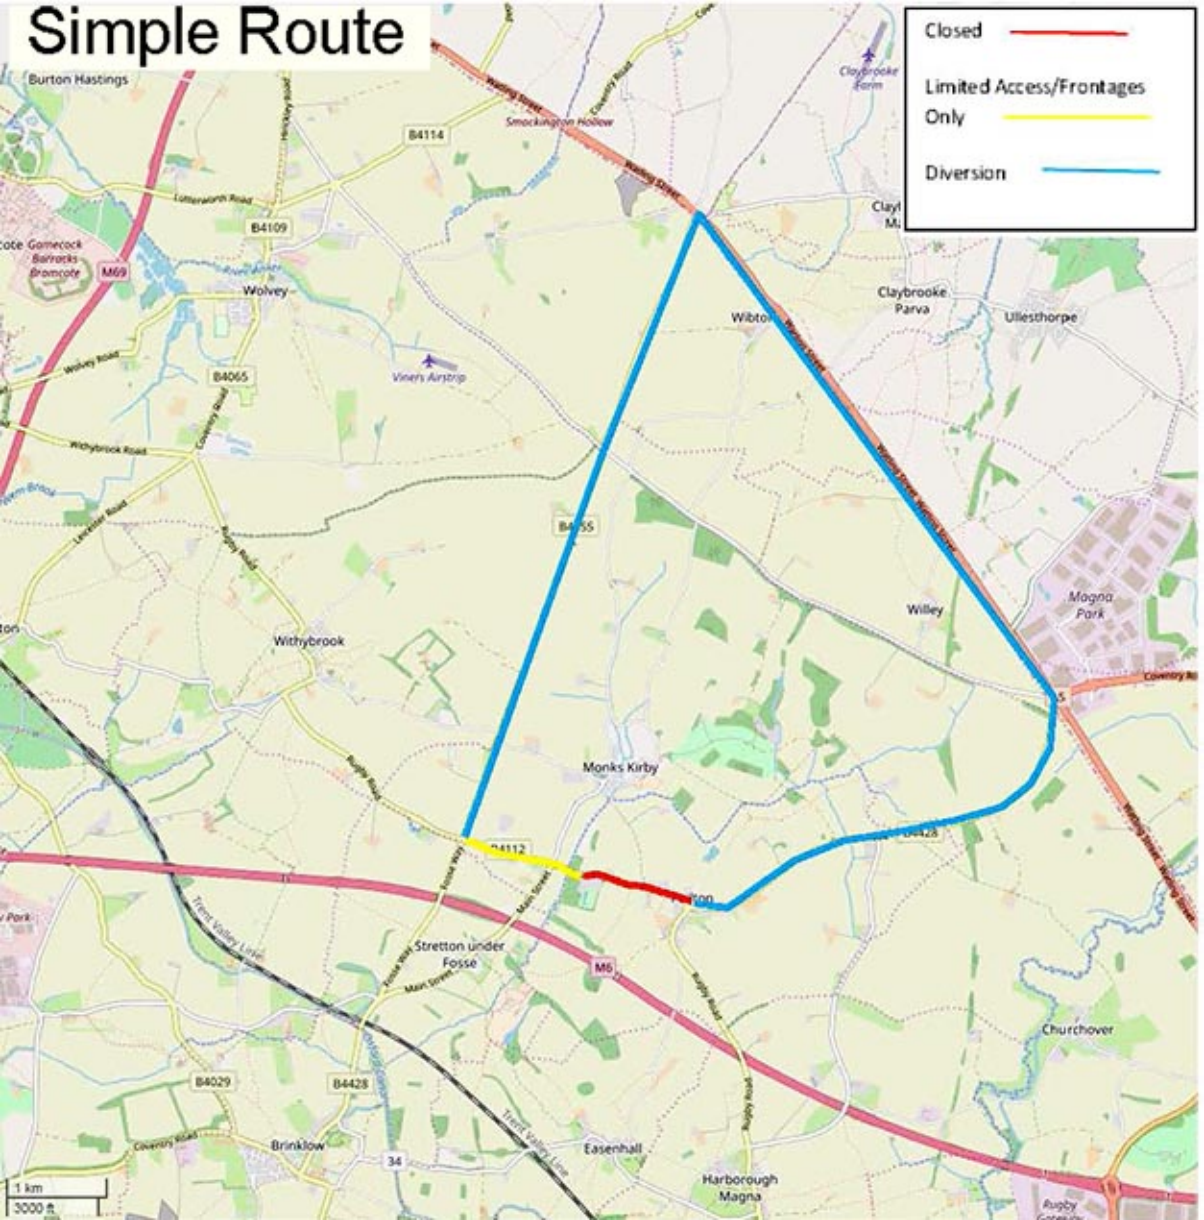


Closed 

Limited Access/Frontages Only 

Diversion 

1 km
3000 ft

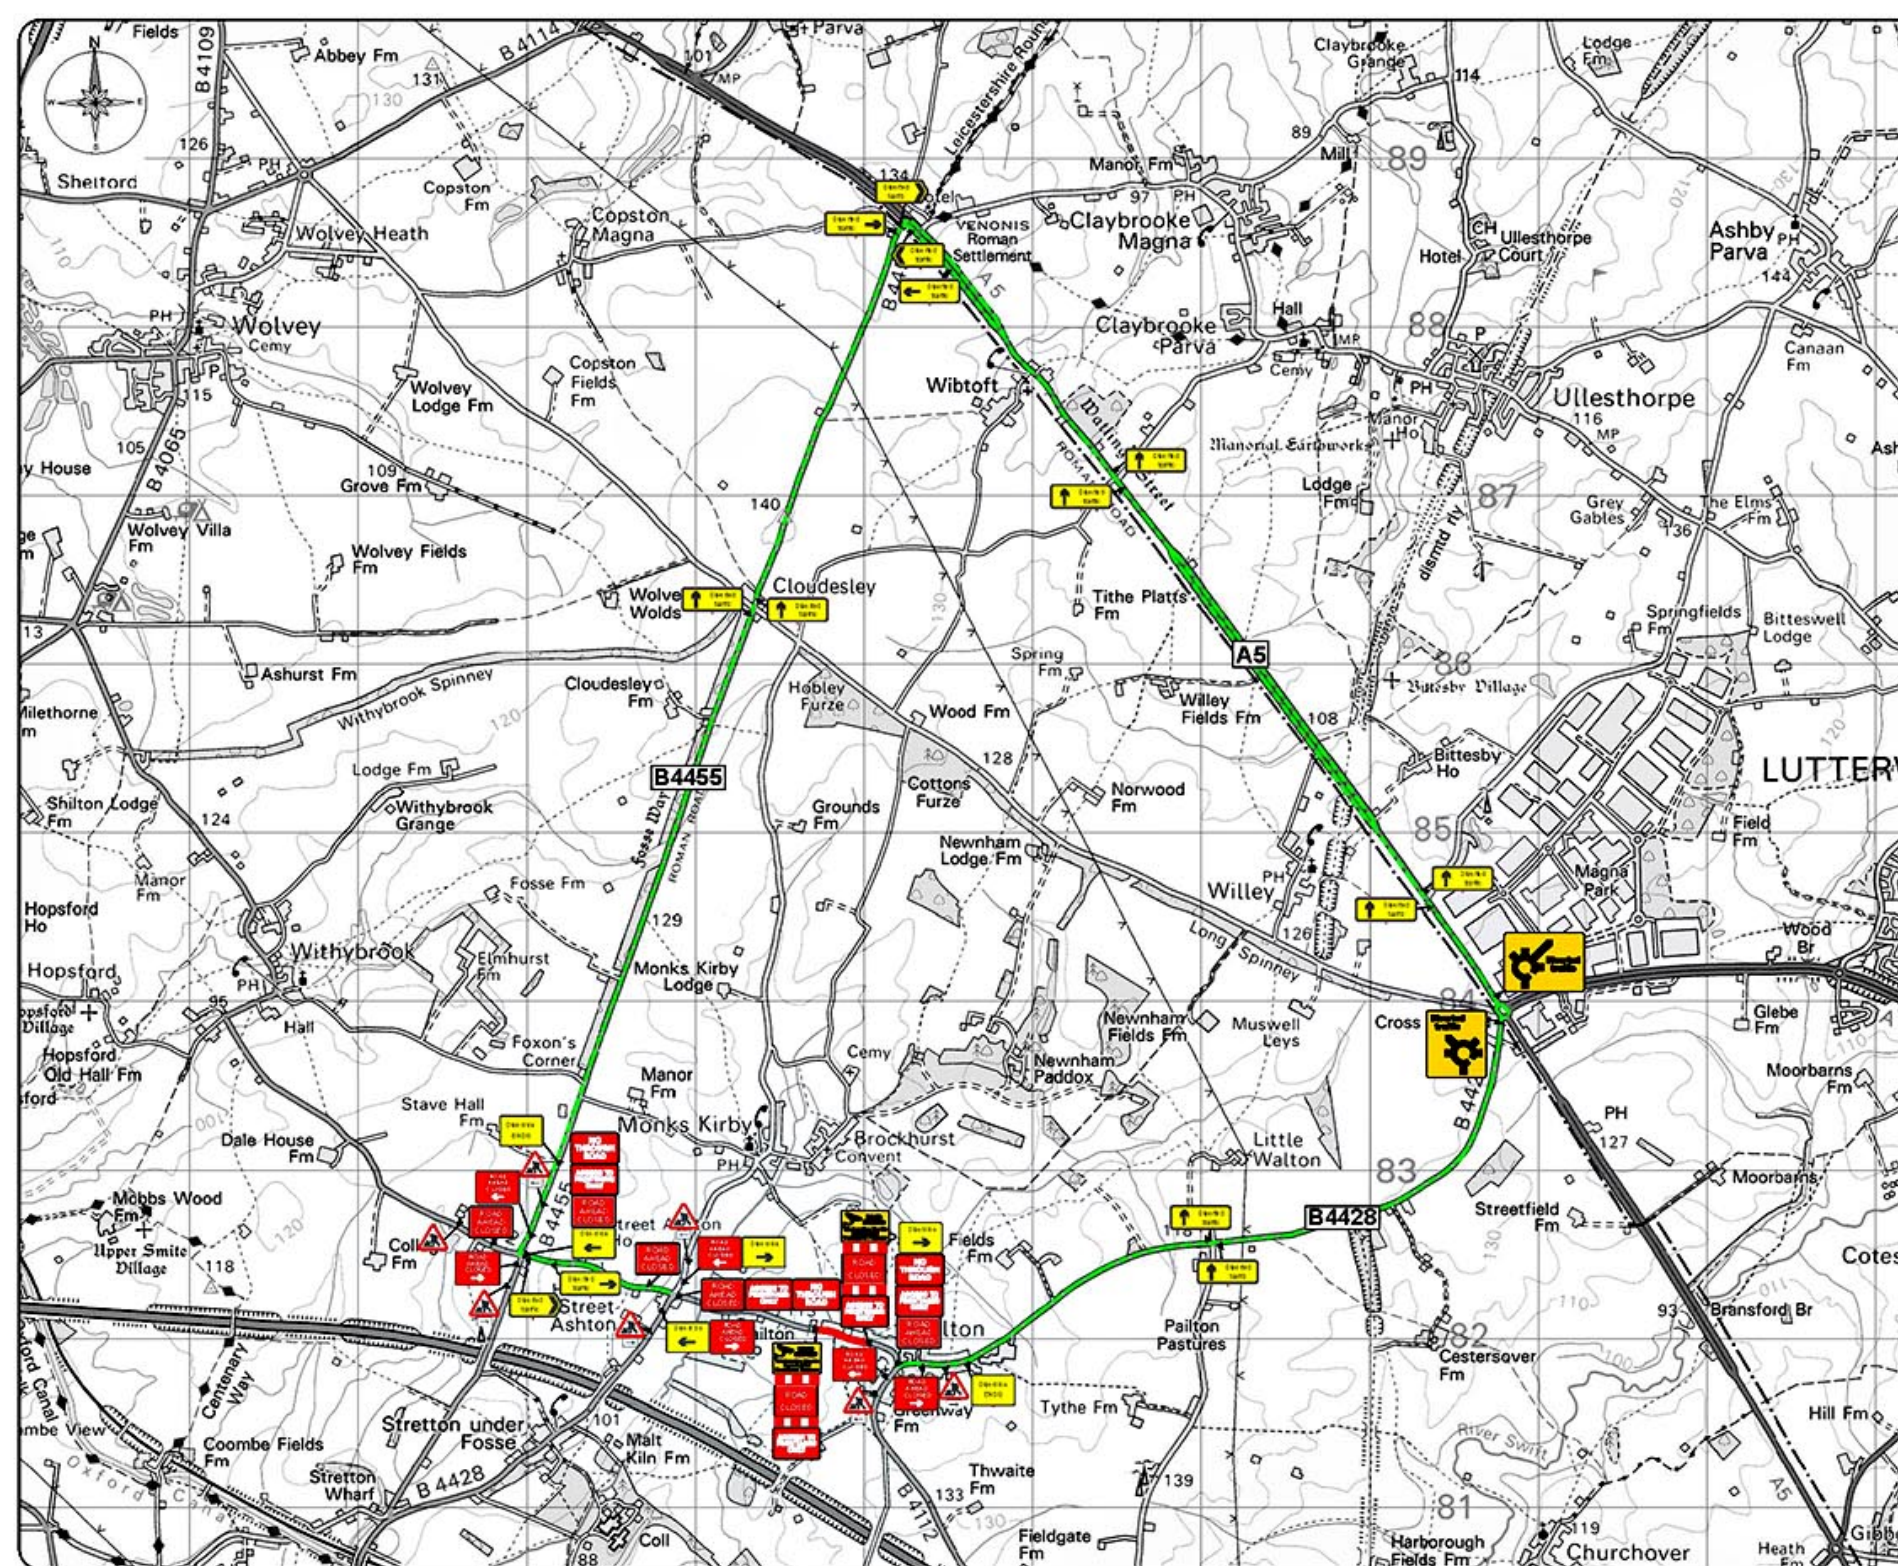

Key	
	Line of Works
	Work Area
	Road Closure
	Diversion Route
	Cone
	Prohibition Barrier
	Temporary Sign
	Temporary Traffic Signal
	Stop & Go Board
	Permanent Traffic Signal
	Temporary Ped Signal
	Temporary Bus Stop
	0.2T Van

Notes	
Min width of sideways safety zone (S)	
Min length of longways clearance (L)	

Date	Comments	By	Day

Balfour Beatty
Living Places
 Working in Partnership with
traffix

total traffic & event management solutions
 One Newby, Brackley (UK) | Suite 10, Brackley Business Park, Brackley, Northants NN16 9JL
 t: +44 (0)1295 411111 | f: +44 (0)1295 411111 | e: info@traffix.com | www.traffix.com

Project Info		
Traffic Management		
Drawing No: Proposed Road Closure B4027 Coventry Road Pailton CV23 0QB		
Date: 09/10/2018	Scale: NTS	Drawn: AZ
Drawn: MD	Checked: MT	Approved: MT
Project Number: TFX-MT697	Drawing Number: 001	Revision:

This drawing is copyright & the property of Traffix & must not be copied or used in any way without the written permission. Copyright is reserved. © This drawing must not be scaled. The Contractor is to report all discrepancies & errors to the Control Manager prior to site commencement.